


POHLED VÝCHODNÍ

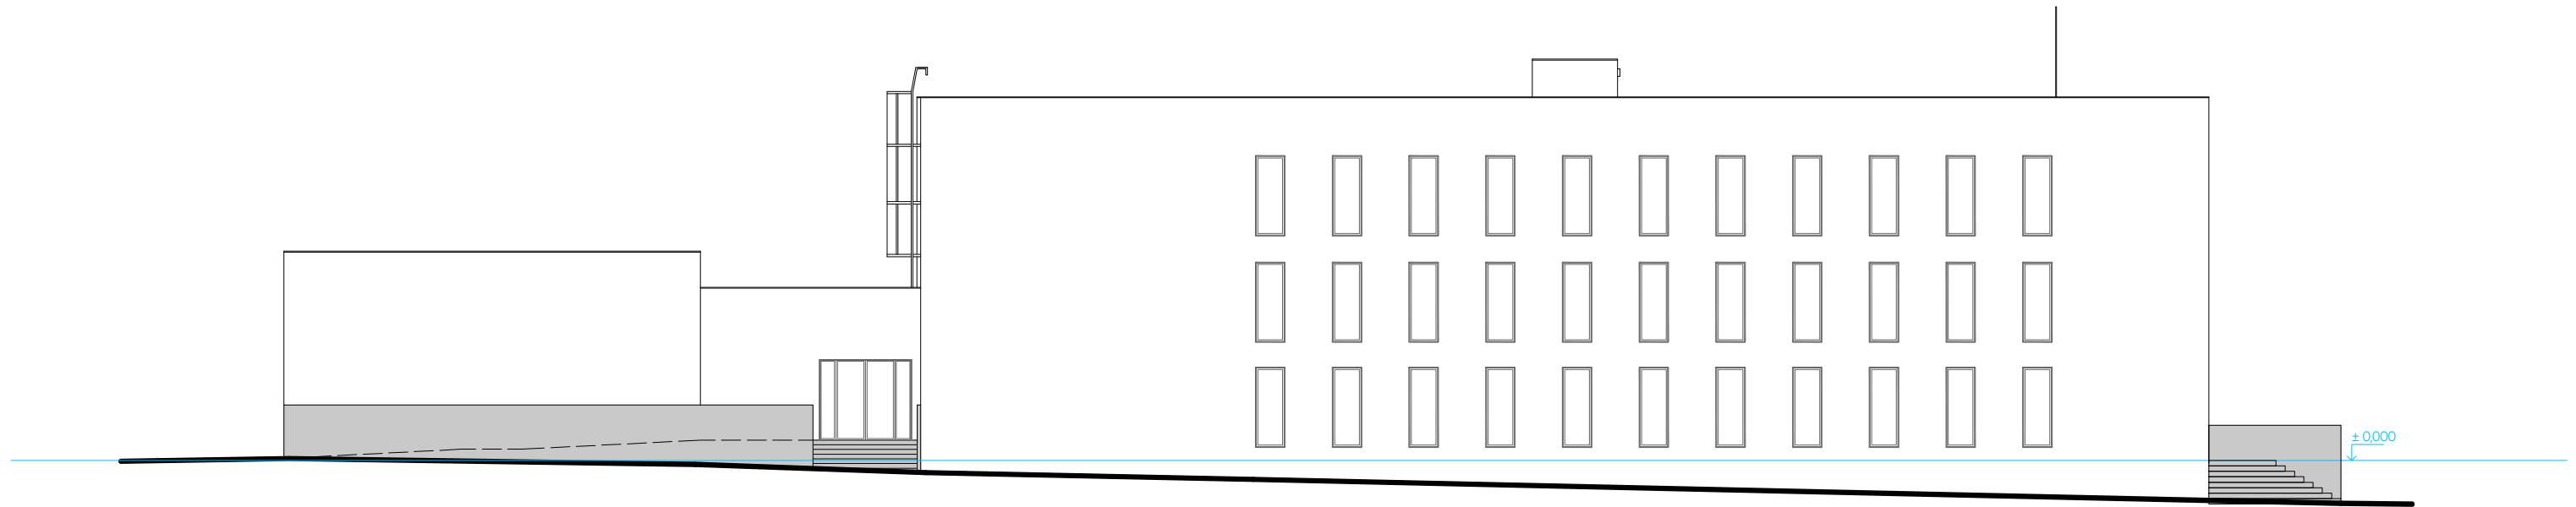

POHLED ZÁPADNÍ


 


© 2018 refuel s.r.o. All rights reserved. Do not alter, copy or publish any part of the documentation without written consent of architect.


REFUEL

project #	project name	drawing by	scale	drawing name
306	dům_ZnS_náměstí	Ing. arch. Zbyněk Ryška	1:200	pohledy V, Z


LEGENDA

-  travertinový obklad (exteriérové schodiště, ostění oken a dveří, parapety, pamětní deska) - použití travertinu demontovaného z původní fasády
-  hladká omítka - bílá


POHLED SEVERNÍ

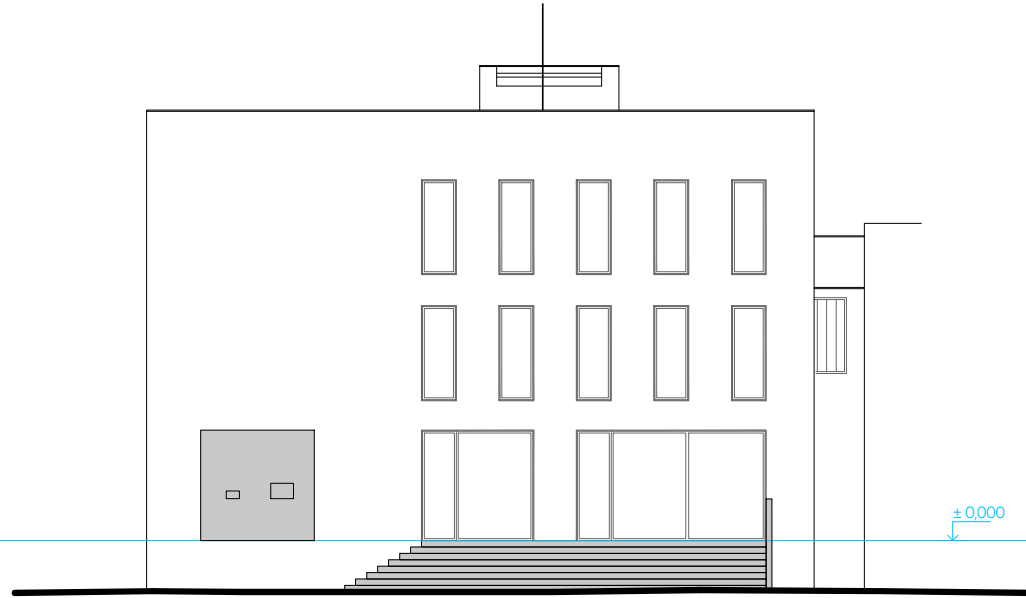

ŘEZPOHLED JIŽNÍ

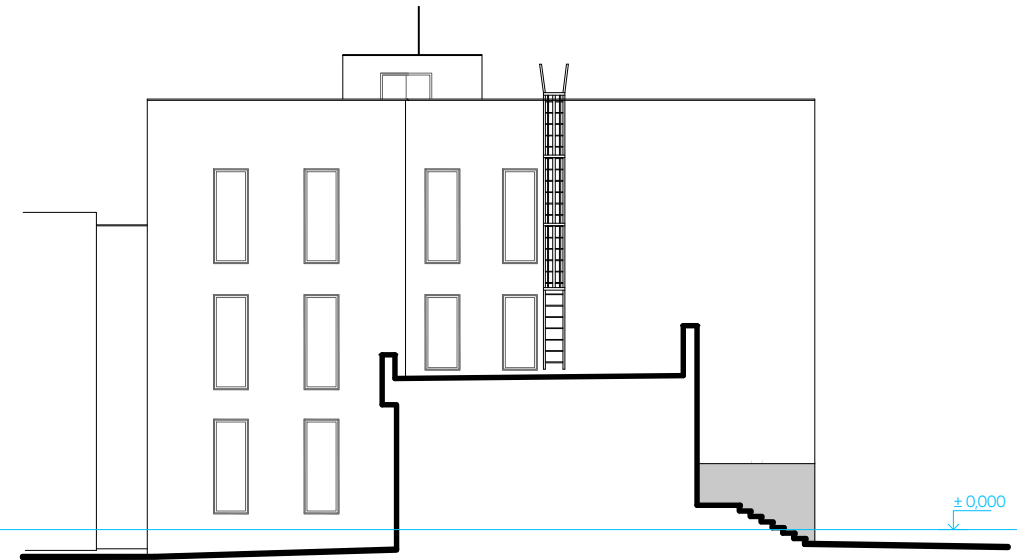

POHLED JIŽNÍ

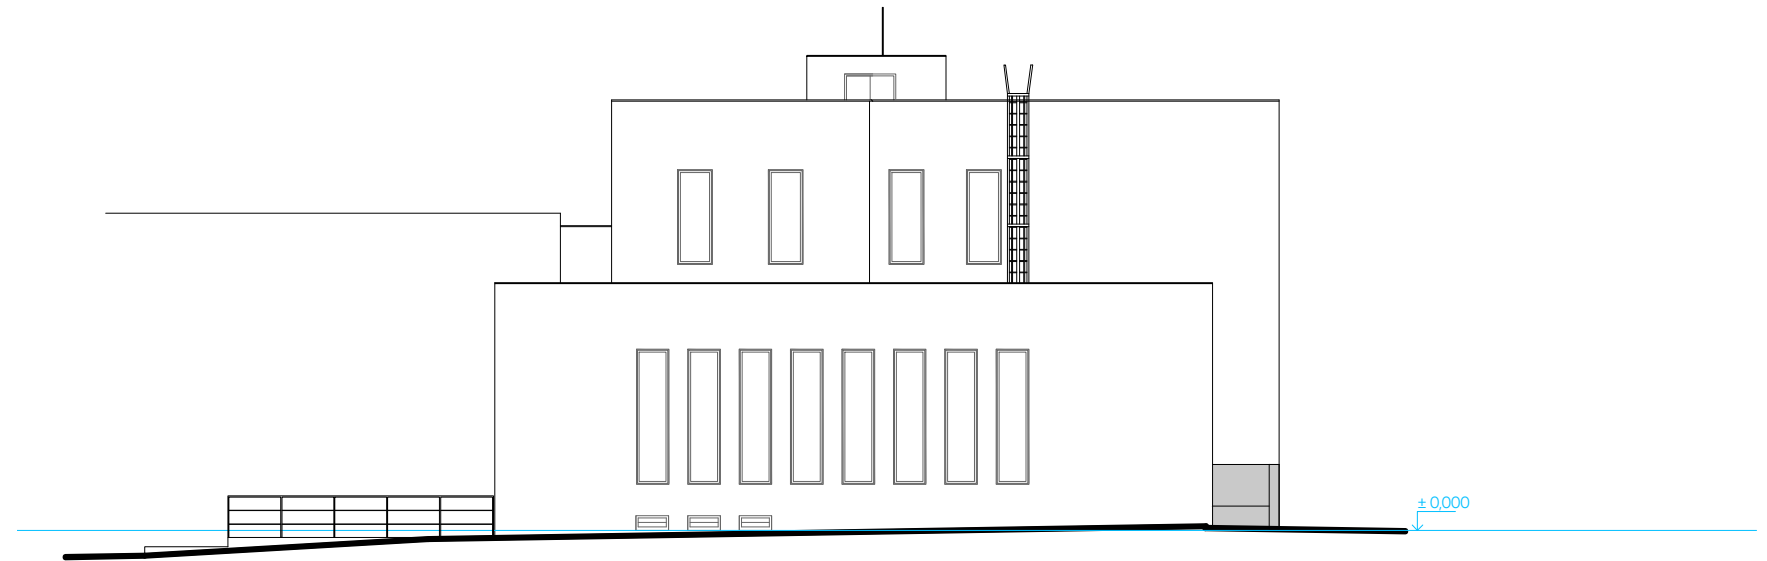


© 2018 refuel s.r.o. All rights reserved. Do not alter, copy or publish any part of the documentation without written consent of architect.

project #	project name	drawing by	scale	drawing name
306	dům_ZnS_náměstí	Ing. arch. Zbyněk Ryška	1:200	pohledy S, J

LEGENDA


- travertinový obklad (exteriérové schodiště, ostění oken a dveří, parapety, pamětní deska) - použití travertinu demontovaného z původní fasády
- hladká omítka - bílá

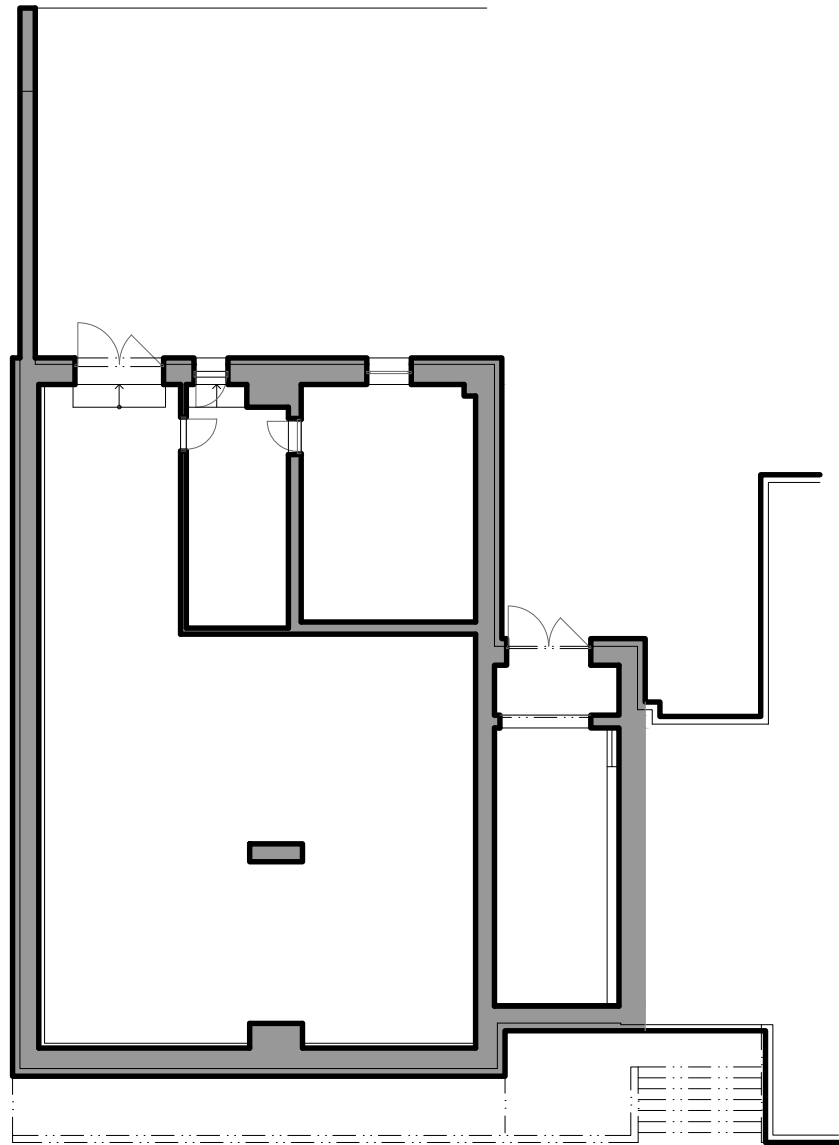



© 2018 refuel s.r.o. All rights reserved. Do not alter, copy or publish any part of the documentation without written consent of architect.


project #	project name	drawing by	scale	drawing name
306	dům_ZnS_náměstí	Ing. arch. Zbyněk Ryška	1:200	1.NP

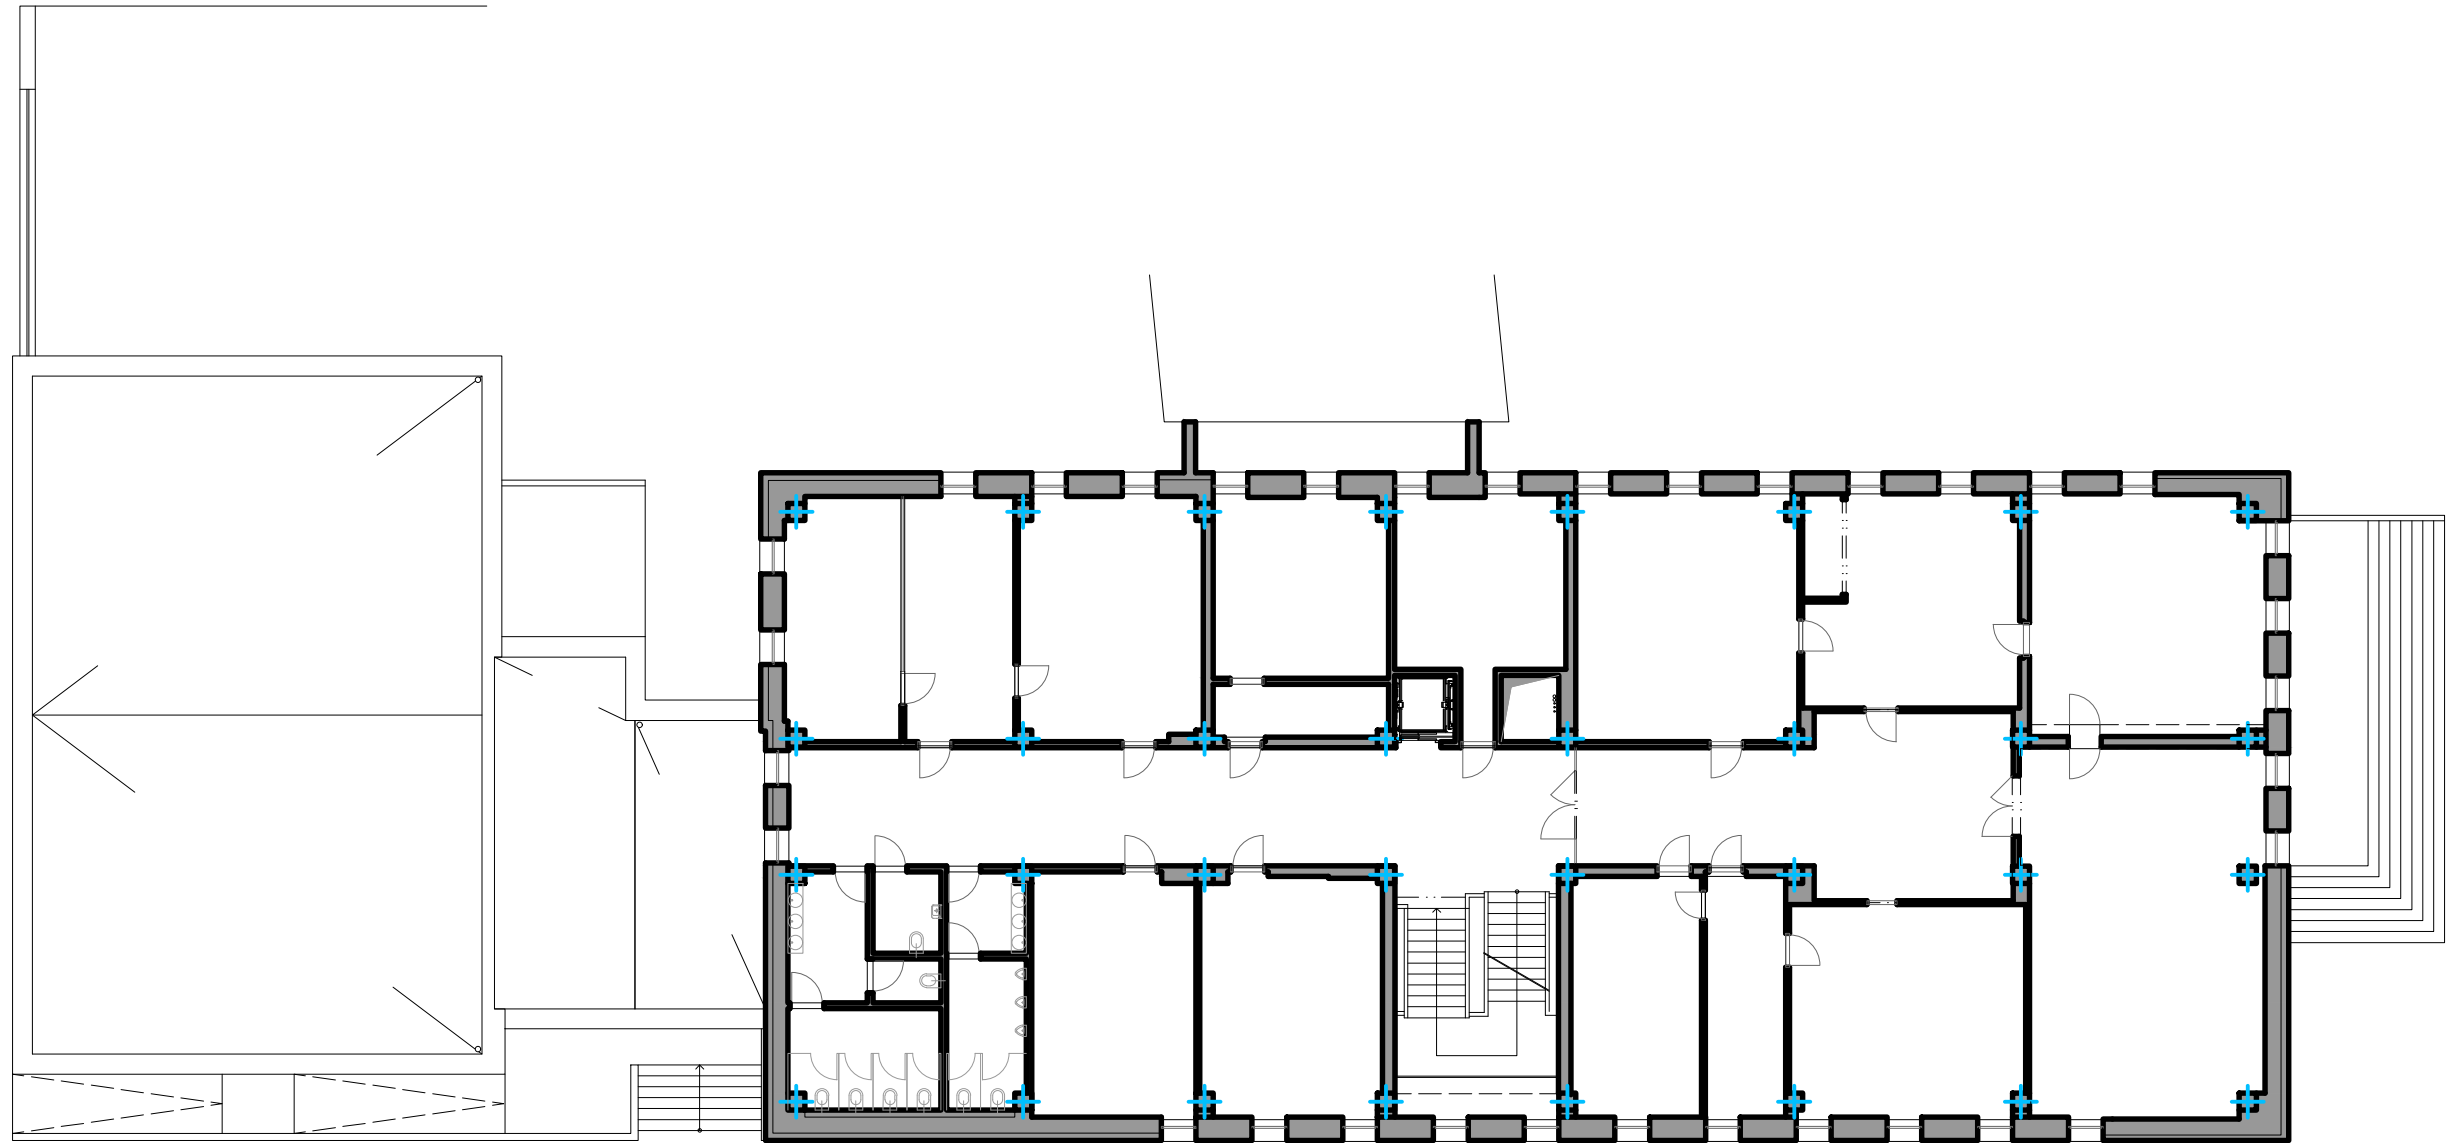





© 2018 refuel s.r.o. All rights reserved. Do not alter, copy or publish any part of the documentation without written consent of architect.

project #	project name	drawing by	scale	drawing name
306	dům_ZnS_náměstí	Ing. arch. Zbyněk Ryška	1:200	3.NP

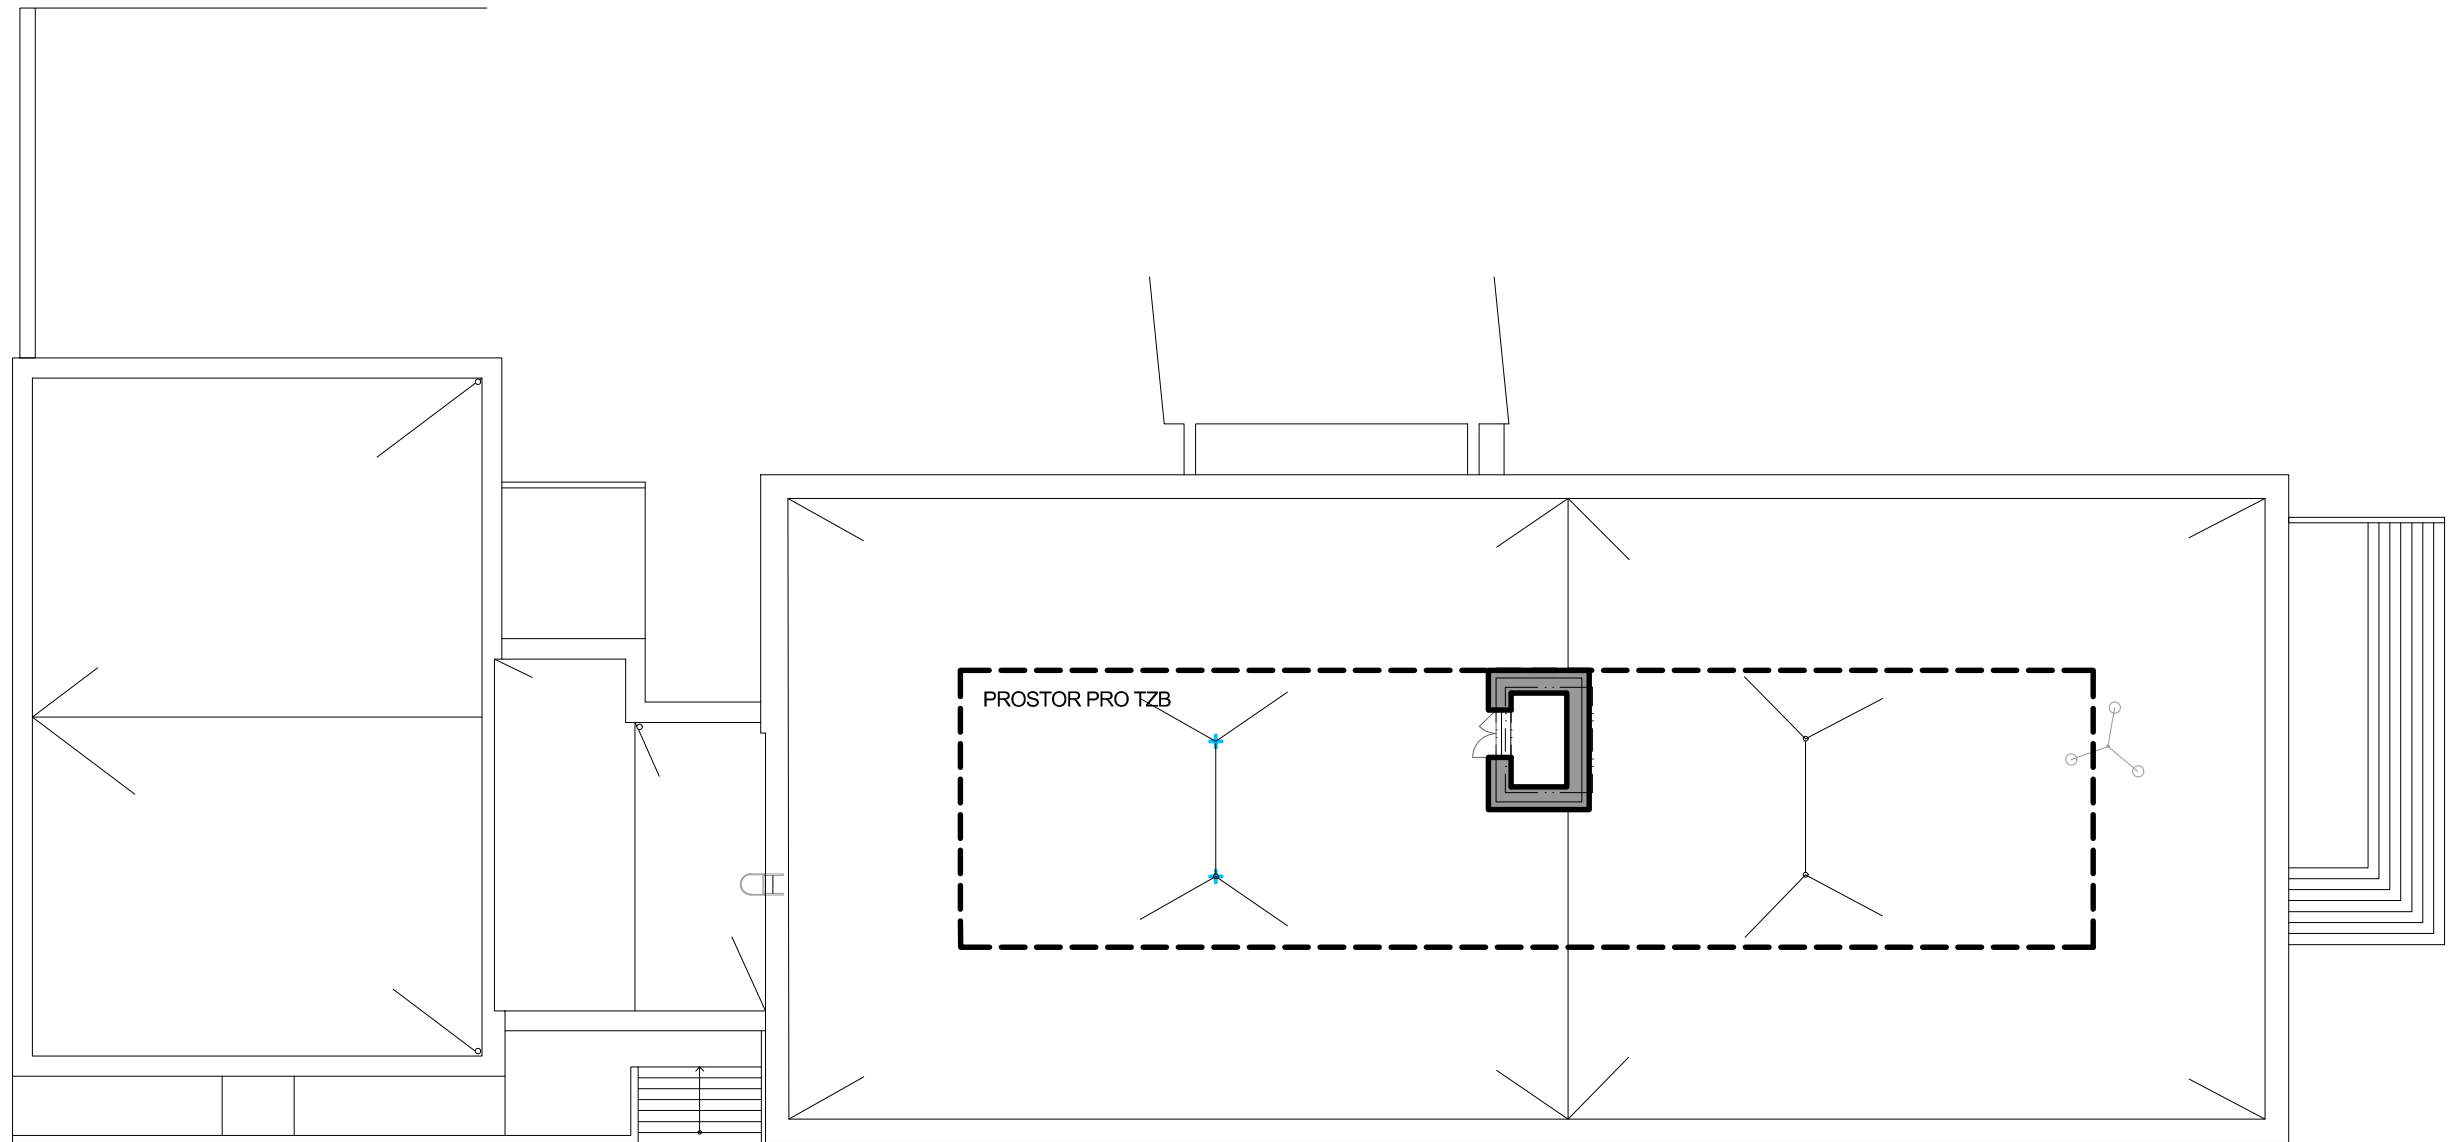

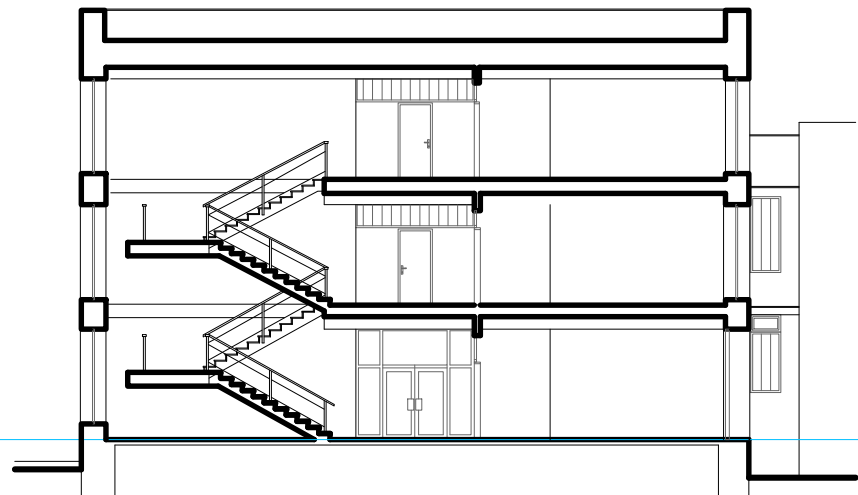


±0.000

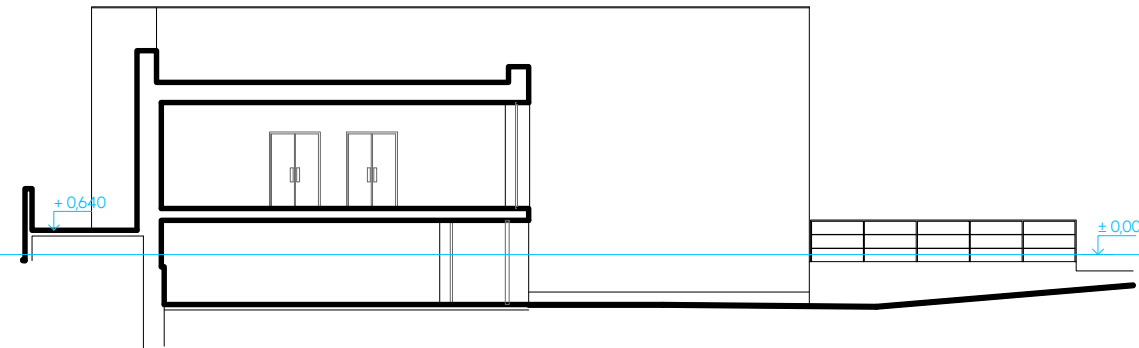


+0.6+0

±0.000

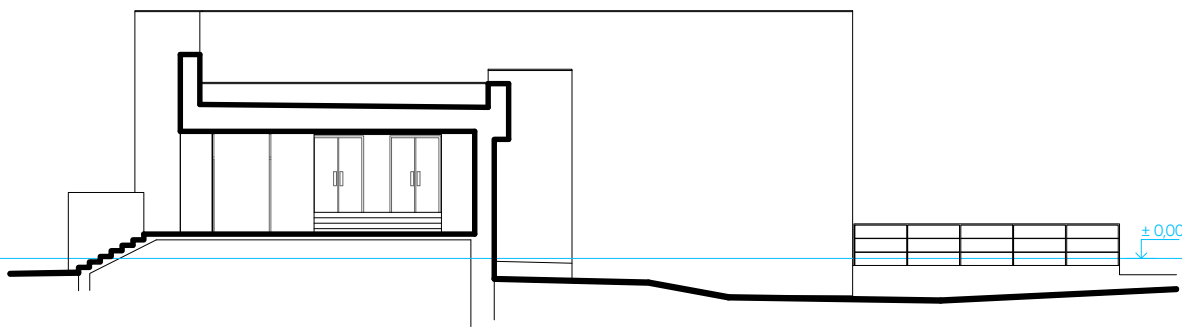

±0.000

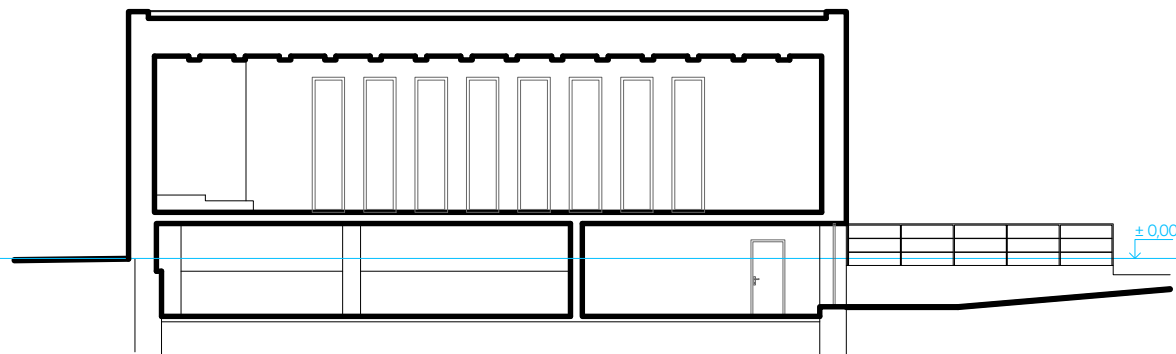

±0.000

